



NINE DEGREES ARCHITECTURE + DESIGN, INC.
 600 N. FOURTH STREET, ANTHONY, NM 88021
 505.475.2222

A PROJECT FOR :


ANTHONY ELEMENTARY SCHOOL HVAC REPLACEMENT

GASDEN INDEPENDENT SCHOOL DISTRICT

600 N. FOURTH STREET, ANTHONY, NM 88021



REVISIONS	DATE
Sheet Title OVERALL DEMOLITION ROOF PLAN	
100% CONSTRUCTION DOCUMENTS	
Project No.	2171.00
Date	JANUARY 13 2021
Sheet No.	AD-02

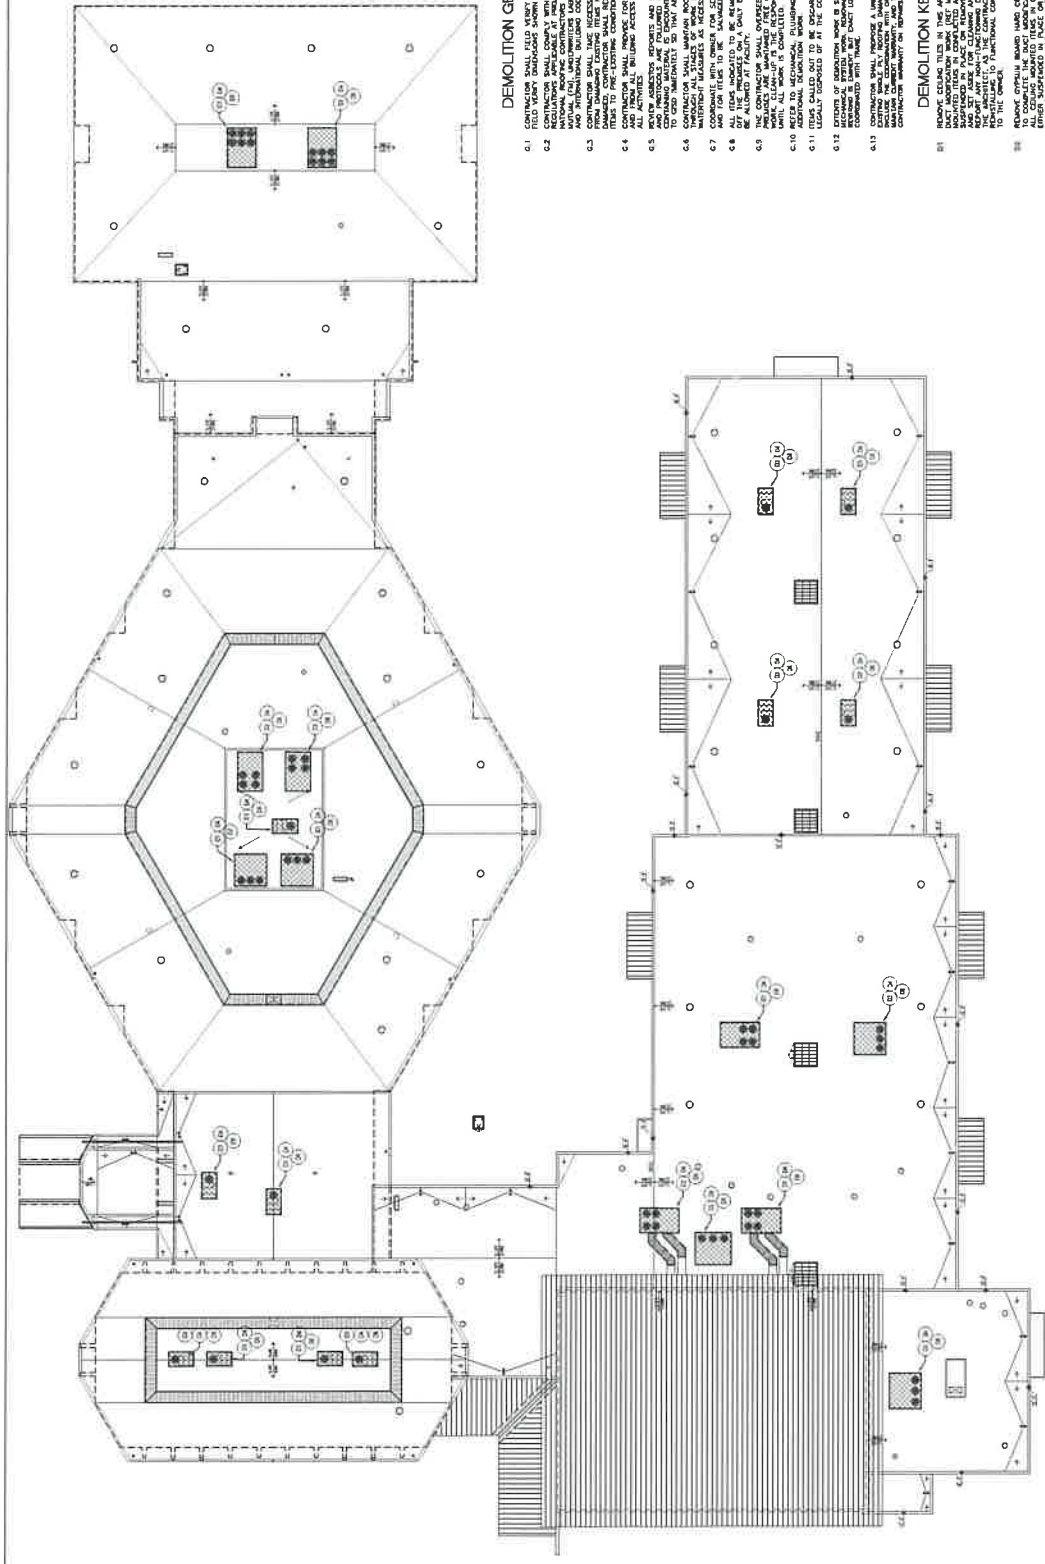

- #### DEMOLITION GENERAL NOTES
- 01 CONTRACTOR SHALL FIELD VERIFY EXISTING AS DEMOLITION WORK.
 - 02 CONTRACTOR SHALL COMPLY WITH ALL CODES, ORDINANCES AND REGULATIONS GOVERNING DEMOLITION WORK AND ACCORDANCE WITH ALL APPLICABLE REGULATIONS AND PERMITS.
 - 03 CONTRACTOR SHALL TAKE NECESSARY PRECAUTIONS TO PROTECT EXISTING UTILITIES AND STRUCTURES TO REMAIN. CONTRACTOR SHALL REMOVE OR DESTROY ALL UTILITIES AND STRUCTURES TO BE DEMOLISHED. 
 - 04 CONTRACTOR SHALL REMOVE FOR SAFE REENTRY ACCESS TO ALL UTILITIES.
 - 05 CONTRACTOR SHALL REMOVE ALL UTILITIES AND STRUCTURES TO BE DEMOLISHED. CONTRACTOR SHALL REMOVE OR DESTROY ALL UTILITIES AND STRUCTURES TO BE DEMOLISHED.
 - 06 CONTRACTOR SHALL REMOVE OR DESTROY ALL UTILITIES AND STRUCTURES TO BE DEMOLISHED. CONTRACTOR SHALL REMOVE OR DESTROY ALL UTILITIES AND STRUCTURES TO BE DEMOLISHED.
- #### DEMOLITION KEYED NOTES
- 01 REMOVE CEILING TILES IN THE AREA AS INDICATED TO COMPLETE THE DEMOLITION OF THE CEILING. 
THIS DRAWING IS A PART OF THE OVERALL DEMOLITION DOCUMENTS FOR THE PROJECT. IT IS TO BE USED IN CONJUNCTION WITH THE OTHER DRAWINGS IN THE SET. THE CONTRACTOR SHALL BE RESPONSIBLE FOR VERIFYING THE EXISTING CONDITIONS AND FOR OBTAINING ALL NECESSARY PERMITS AND APPROVALS. THE CONTRACTOR SHALL BE RESPONSIBLE FOR OBTAINING ALL NECESSARY PERMITS AND APPROVALS. THE CONTRACTOR SHALL BE RESPONSIBLE FOR OBTAINING ALL NECESSARY PERMITS AND APPROVALS.