


CONSTRUCTION OFFICE
David F. Boyd
Construction Coordinator

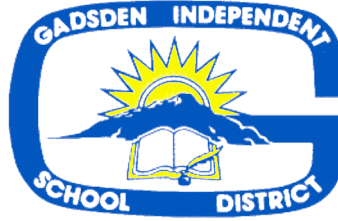

1325 W. Washington St.
P.O. Drawer 70
Anthony, NM 88021
Phone (505) 882-6720
Fax (505) 882-6740

TO: Ron Haugen, Superintendent
FROM: David F. Boyd, Construction Coordinator
DATE: August 30, 2004
SUBJECT: Construction Department Report Update

A handwritten signature in black ink, appearing to be "DFB", is written over the "FROM:" line of the memo.

Projects Completed:

Santa Teresa Elementary School

Sunrise Elementary School

Santa Teresa High School Library/Classroom Addition

Landscaping Chaparral (Sunrise) and Santa Teresa Area Elementary Schools

Gadsden Middle School Mechanical Upgrade 2003

Asbestos Removal at La Union Elementary School and Gadsden High School

Projects Under Construction:

Santa Teresa High School Addition -

Interior Remodeling & Demolition of Barracks / Completion Approximately Nov. 1, 2004

Sunland Park Elementary School Soccer Field - Approximately 98% Complete

2003/2004 Reroofing Projects – 99% Complete

Pre-Kinder Addition to Gadsden Administration Complex

Projects in Design:

New Chaparral High School – In Design Development Phase

2004 ADA Project – Bid documents are 99% complete.

Desert View, Riverside and Sunland Park Elementary Schools Structural Repairs – Design documents are approximately 99% complete.

Projects Out to Bid:

Santa Teresa High School Addition Phase II – Need PSFA Approval

*New Northern Elementary School – Need PSFA Approval
See attached drawing.*

Bus Drop-off at San Miguel Elementary School – Bid Opened 8/26/04

Upcoming Projects:

Boiler Replacement at Gadsden Middle School, La Mesa and San Miguel Elementary Schools

Gadsden Middle School Annex Duct Work Replacement

Gadsden High School HVAC Upgrade at Panther Hut


Reroofing Project District Wide

Bus Drop-off at Anthony Elementary School

Asbestos Removal at Gadsden High School Library, La Mesa and San Miguel Elementary Schools

Project Photos

See attached photos.

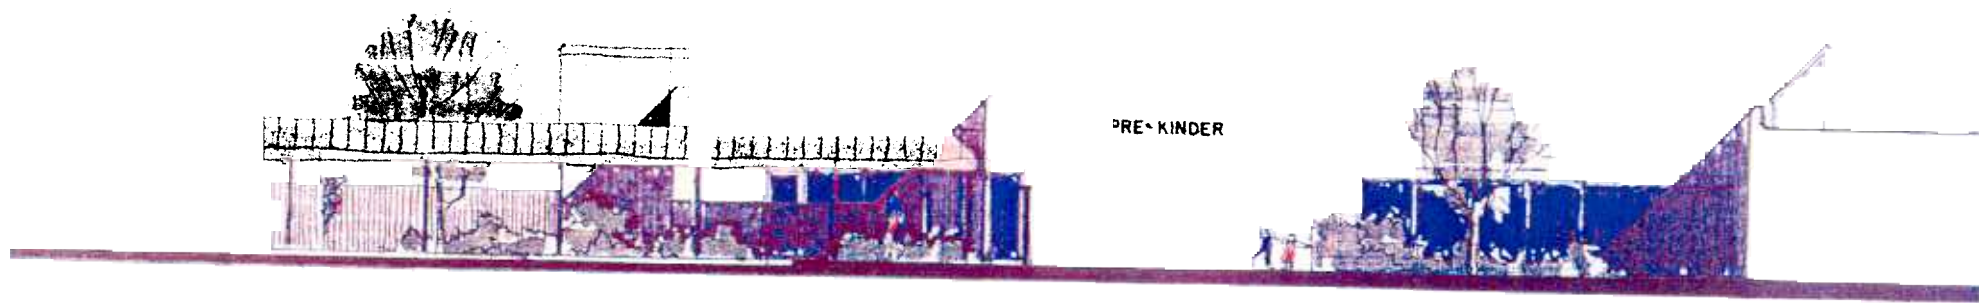


WEST ELEVATION
1/8" = 1'-0"

PRE-SCHOOL ADDITION TO GADSDEN ADMINISTRATION COMPLEX



ALLEY AMBODATER

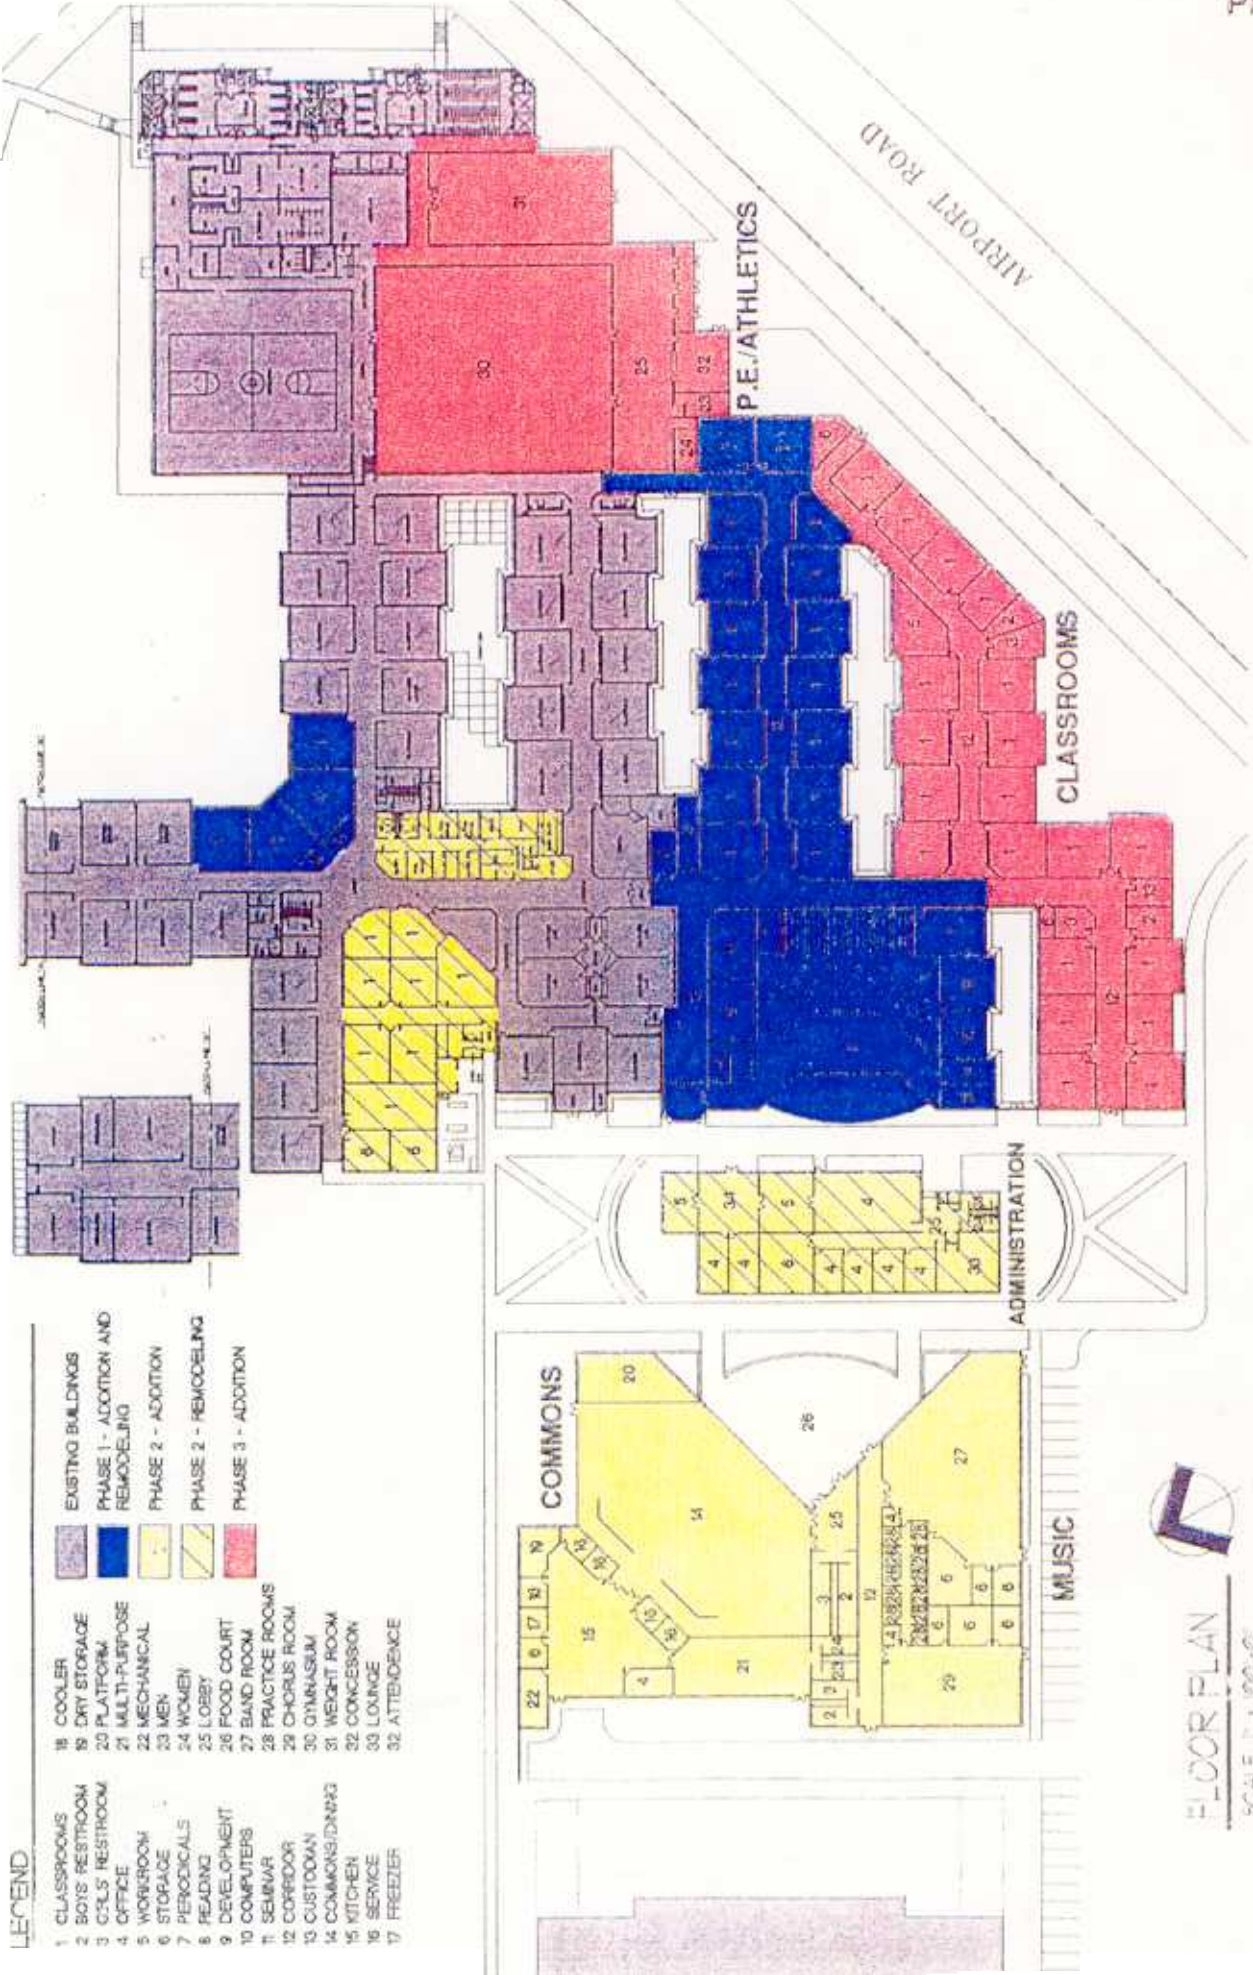

LEGEND

- | | | |
|-------------------|-------------------|-----------------------------------|
| 1 CLASSROOMS | 18 COOLER | EXISTING BUILDINGS |
| 2 BOYS' RESTROOM | 19 DRY STORAGE | PHASE 1 - ADDITION AND REMODELING |
| 3 GIRLS' RESTROOM | 20 PLATFORM | PHASE 2 - ADDITION |
| 4 OFFICE | 21 MULTI-PURPOSE | PHASE 2 - REMODELING |
| 5 WORKROOM | 22 MECHANICAL | PHASE 3 - ADDITION |
| 6 STORAGE | 23 MEN | |
| 7 PERIODICALS | 24 WOMEN | |
| 8 READING | 25 LOBBY | |
| 9 DEVELOPMENT | 26 FOOD COURT | |
| 10 COMPUTERS | 27 BAND ROOM | |
| 11 SEMINAR | 28 PRACTICE ROOMS | |
| 12 CONFLOOR | 29 CHORUS ROOM | |
| 13 CUSTODIAN | 30 GYMNASIUM | |
| 14 COMMONS/DINING | 31 WEIGHT ROOM | |
| 15 KITCHEN | 32 CONCESSION | |
| 16 SERVICE | 33 LOUNGE | |
| 17 FREEZER | 32 ATTENDANCE | |

FLOOR PLAN
SCALE 1" = 100'-0"

ADDITIONS AND REMODELING TO SANTA TERESA HIGH SCHOOL

PASADENA INDEPENDENT SCHOOL DISTRICT, NO. 19

11-22-02



Santa Teresa Elementary School Landscaping Project



Sunrise Elementary School Landscaping Project



Sunland Park Elementary School Soccer Field



Library Project at Santa Teresa High School