

TO: Ron Haugen, Superintendent  
FROM: David F. Boyd, Construction Coordinator *DFB*  
DATE: December 3, 2003  
SUBJECT: Construction Schedules

Two New Schools Under Construction:

*Santa Teresa Elementary School* is 99% complete.  
Project contract closeout underway.

*Sunrise Elementary School* is 99% complete.  
Project contract closeout underway.

*Santa Teresa and Sunrise Elementary Schools* – Furniture and Computers are scheduled for delivery approximately November 2003 for both schools.

*Sunrise Elementary School* Geothermal Bore Field Pre-Construction approximately 99% complete. Project contract closeout underway.

*Sunrise Elementary School* Gas Line installation by PNM Co. will be completed approximately November 1, 2003. (Revised to December 1, 2003) (PNM is installing gas line.)

*Sunrise Elementary School* Wastewater System is approximately 99% complete.  
Project contract closeout underway.

*Mesquite Elementary School Classroom Addition – 2003* is 99% complete.  
Project contract closeout underway.

*Santa Teresa High School Library/Classroom Addition* - is approximately 12% complete.  
Completion dates as follows:

- Library/Classroom / Approximately July 6, 2004
- Annex Remodeling / Approximately July 26, 2004
- Interior Remodeling & Demolition of Barracks / Approximately November 1, 2004

Projects in Design:

*Pre-school Addition to Gadsden Administration Complex* - Additional Funding Approved - Preliminary design is underway. See attached drawings.

*Santa Teresa High School Addition Phase II* – See attached drawing.

*New Northern Elementary School* – See attached drawing.

Projects in Design (Cont.):

*New Chaparral High School – See attached drawing.*


Project Photos

*See attached photos.*



WEST ELEVATION  
1/8" = 1'-0"

**PRE-SCHOOL ADDITION TO GADSDEN ADMINISTRATION COMPLEX**

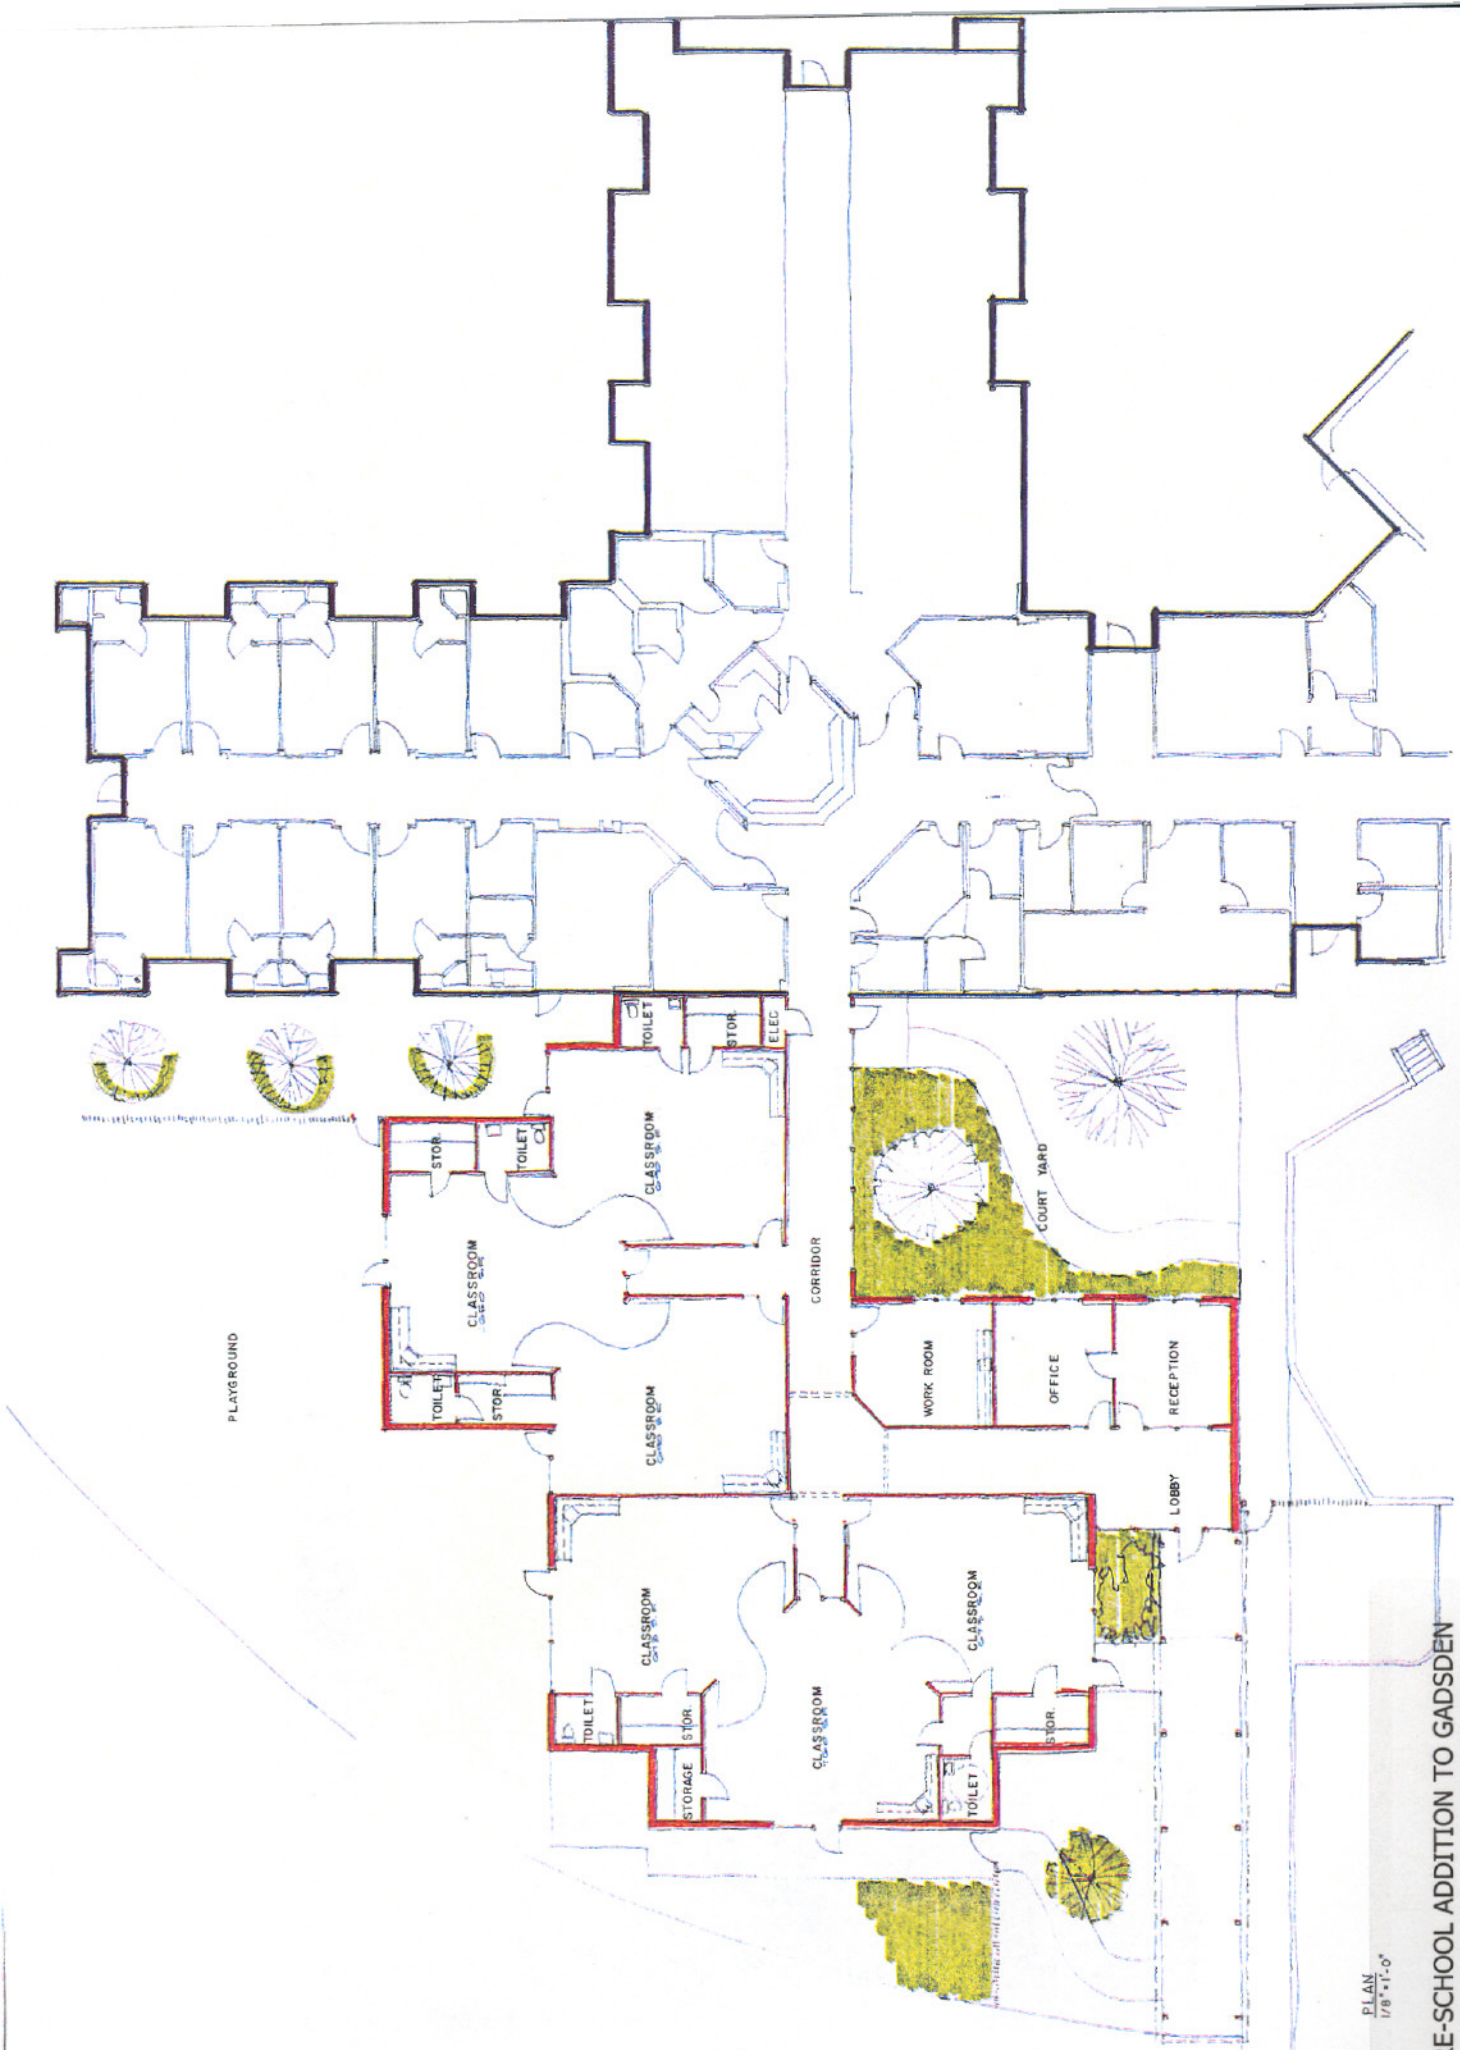

PLAN  
1/8" = 1'-0"






PRE-SCHOOL ADDITION TO GADSDEN  
ADMINISTRATION COMPLEX


PRE-SCHOOL ADDITION TO GADSDEN  
ADMINISTRATION COMPLEX



SITE PLAN  
1" = 20'

**LEGEND**

- |                   |                   |   |
|-------------------|-------------------|---|
| 1 CLASSROOMS      | 18 COOLER         |  EXISTING BUILDINGS                 |
| 2 BOYS' RESTROOM  | 19 DRY STORAGE    |  PHASE 1 - ADDITION AND REMODELING |
| 3 GIRLS' RESTROOM | 20 PLATFORM       |  PHASE 2 - ADDITION                |
| 4 OFFICE          | 21 MULTI-PURPOSE  |  PHASE 2 - REMODELING              |
| 5 WORKROOM        | 22 MECHANICAL     |  PHASE 3 - ADDITION                |
| 6 STORAGE         | 23 MEN            |   |
| 7 PERIODICALS     | 24 WOMEN          |   |
| 8 READING         | 25 LOBBY          |   |
| 9 DEVELOPMENT     | 26 FOOD COURT     |   |
| 10 COMPUTERS      | 27 BAND ROOM      |   |
| 11 SEMINAR        | 28 PRACTICE ROOMS |   |
| 12 CORRIDOR       | 29 CHORUS ROOM    |   |
| 13 CUSTODIAN      | 30 GYMNASIUM      |   |
| 14 COMMONS/DINING | 31 WEIGHT ROOM    |   |
| 15 KITCHEN        | 32 CONCESSION     |   |
| 16 SERVICE        | 33 LOUNGE         |   |
| 17 FREEZER        | 34 ATTENDANCE     |   |

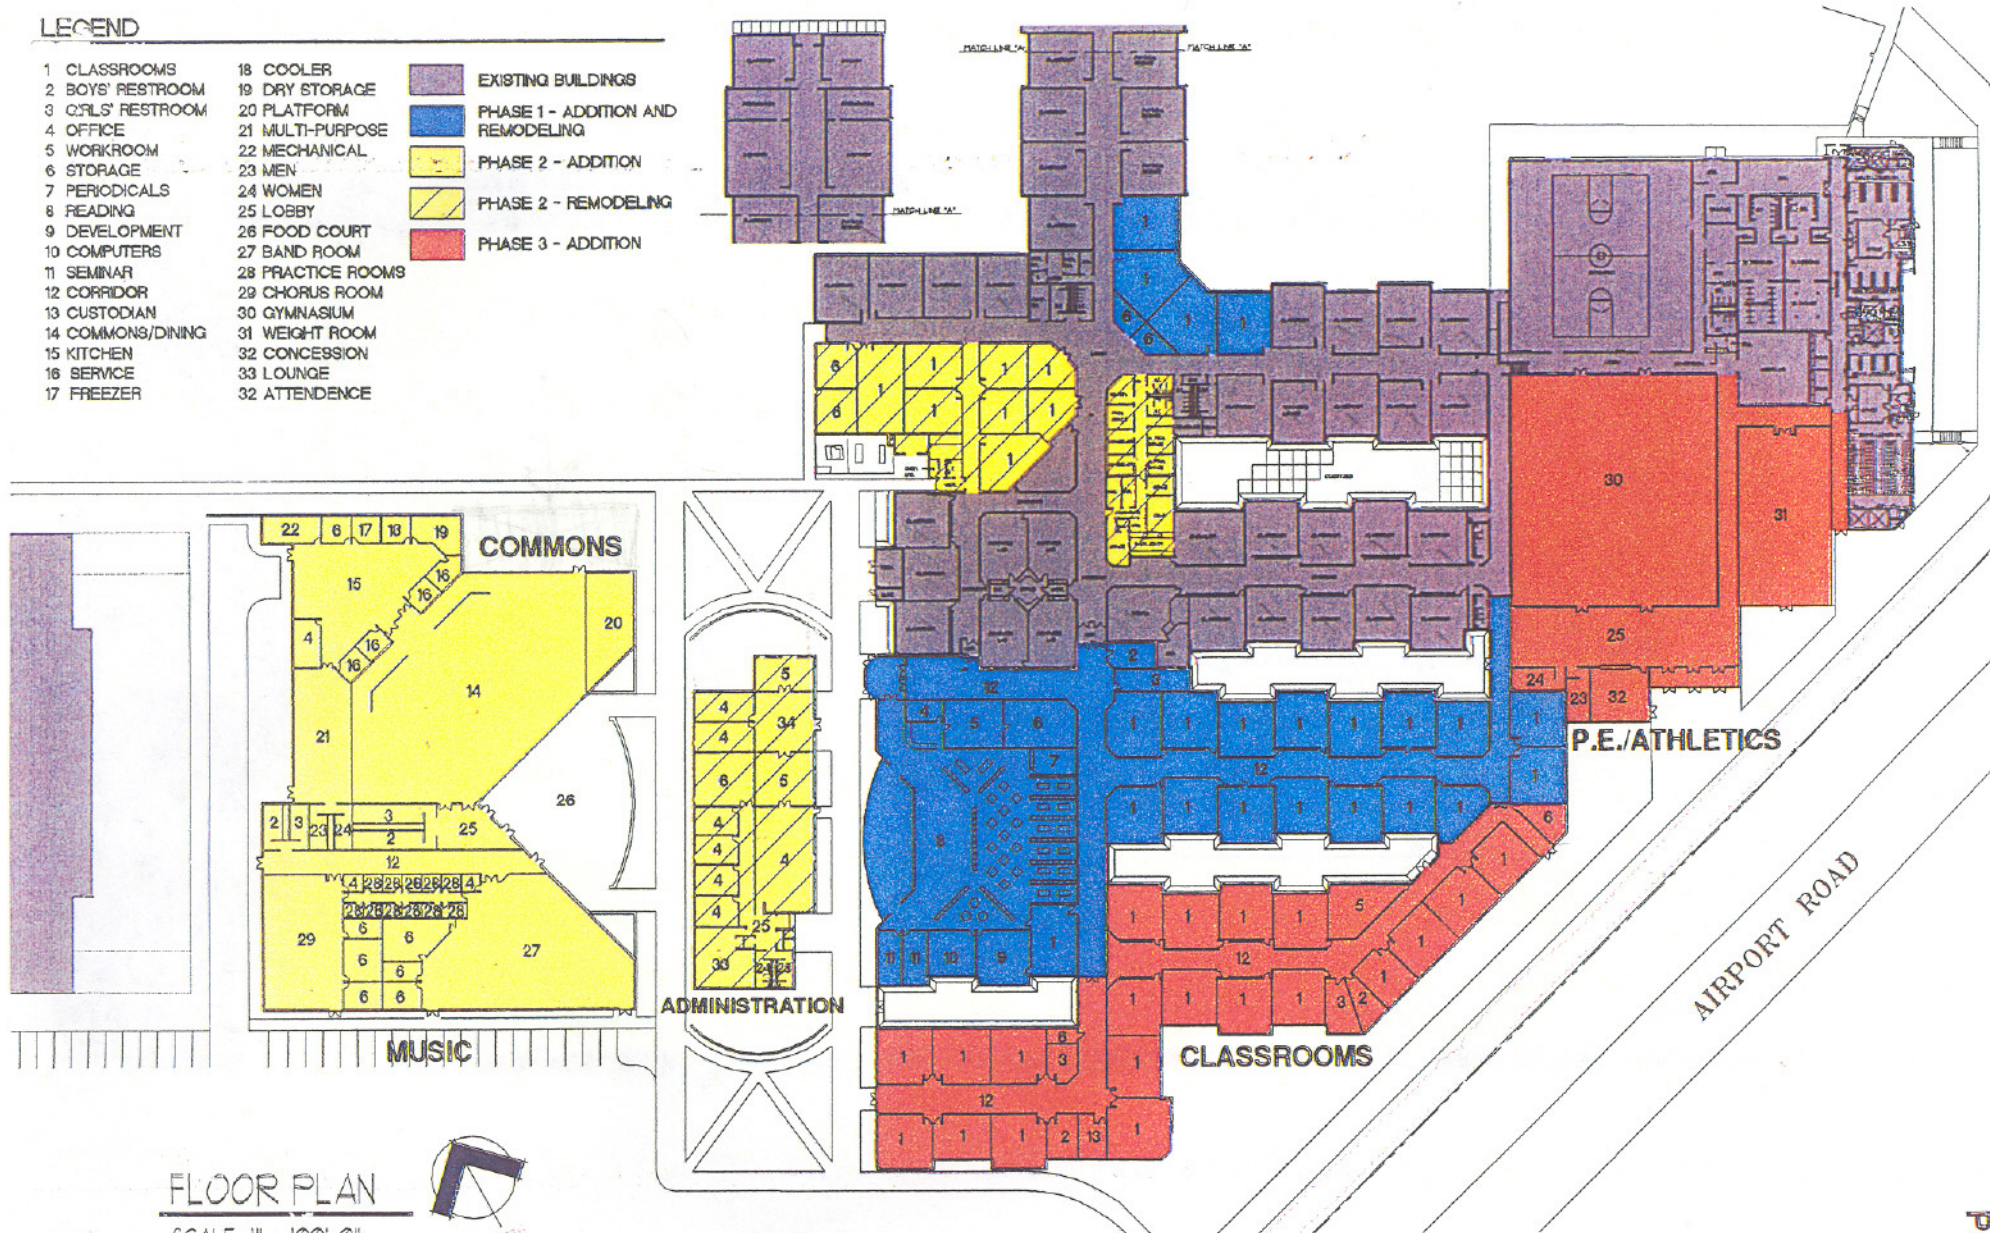


**FLOOR PLAN**

SCALE: 1" = 100'-0"



**ADDITIONS AND REMODELING TO SANTA TERESA HIGH SCHOOL**



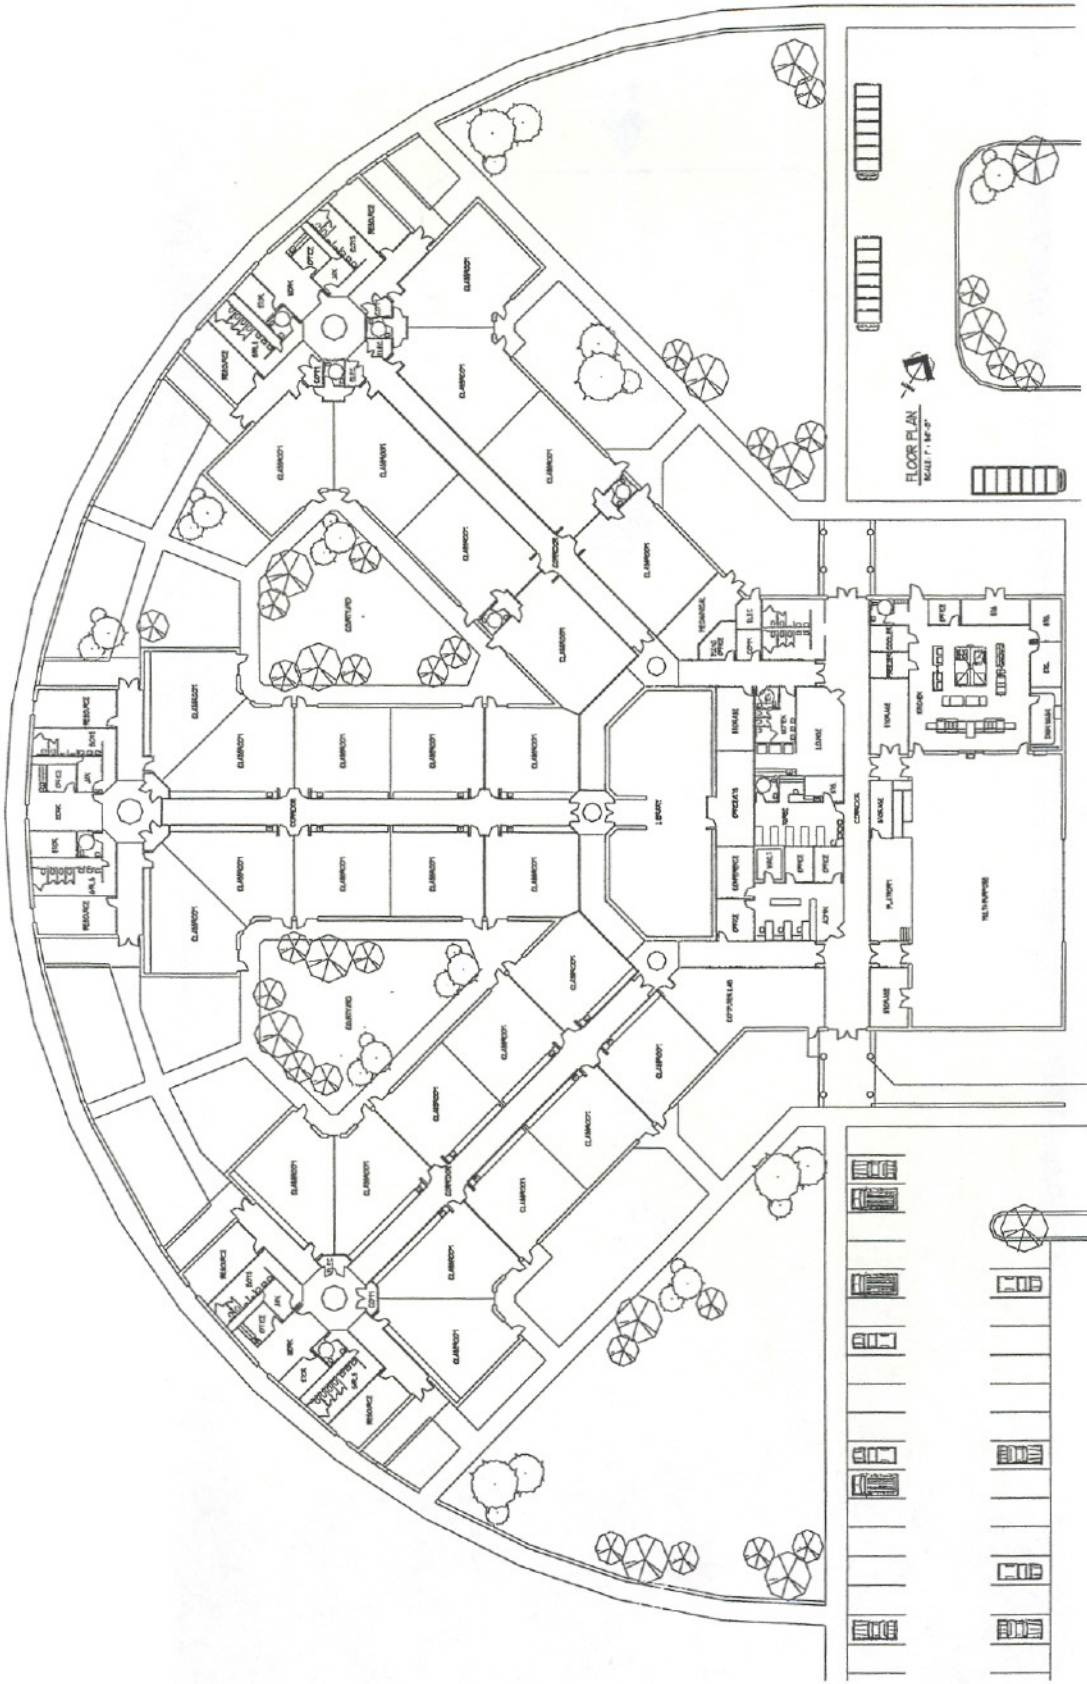


**NEW NORTHERN ELEMENTARY SCHOOL**

GADSDEN INDEPENDENT SCHOOL DISTRICT

3-4-02



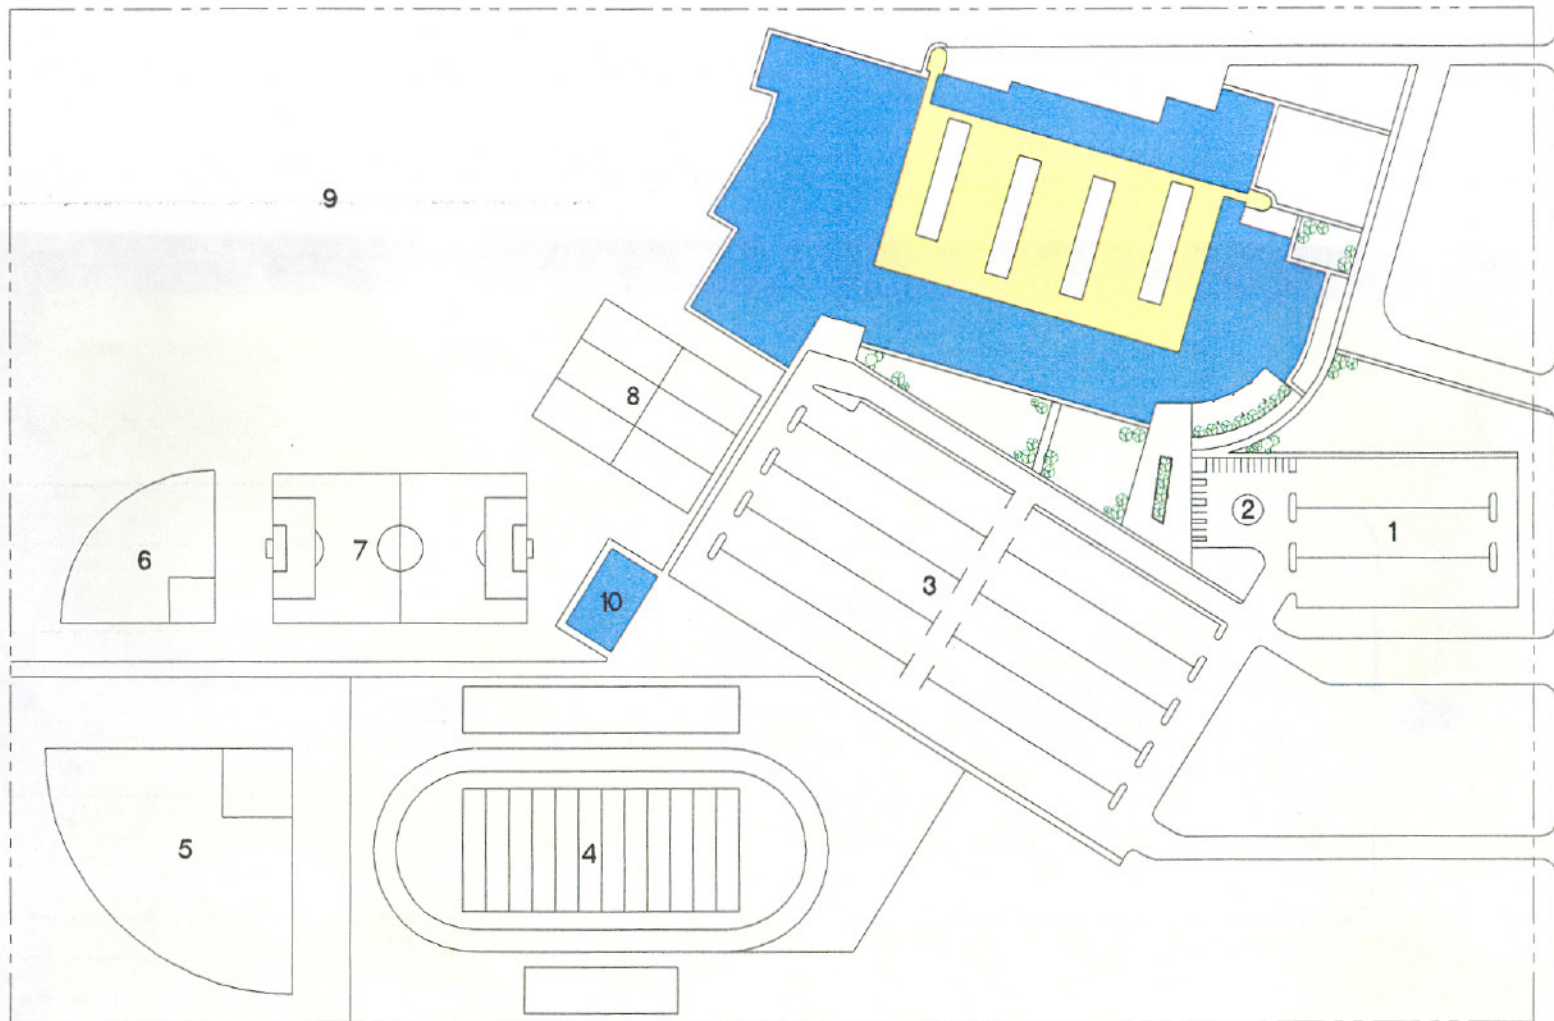

**LEGEND**

- 1 STAFF PARKING
- 2 VISITOR PARKING
- 3 GENERAL PARKING
- 4 FOOTBALL/TRACK STADIUM
- 5 BASEBALL FIELD
- 6 SOFTBALL FIELD
- 7 SOCCER FIELD

- 8 TENNIS COURTS
- 9 P.E. FIELDS
- 10 CONCESSION/RESTROOMS

- TWO STORY CLASSROOM AREA
- ONE STORY CLASSROOMS AND SUPPORT

**SITE PLAN**

SCALE: 1" = 25'-0"



**NEW HIGH SCHOOL FOR CHAPARRAL**

GADSDEN INDEPENDENT SCHOOL DISTRICT NO. 19

11-22-02



ALLEY ASSOCIATES

PRIORITY





FIRE  
FIRE

Santa Teresa and Sunrise  
Elementary Schools - Interiors



Sunrise Elementary School